
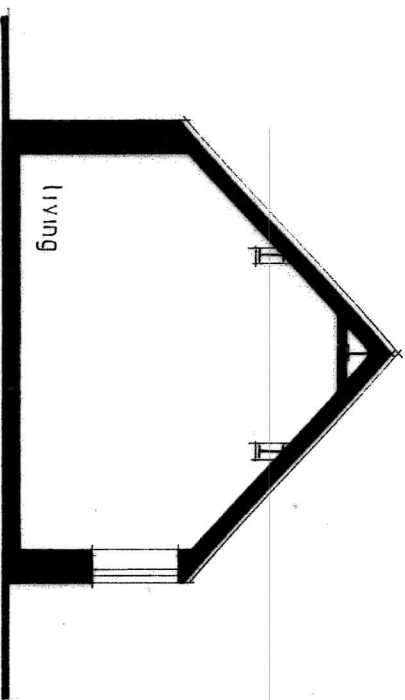
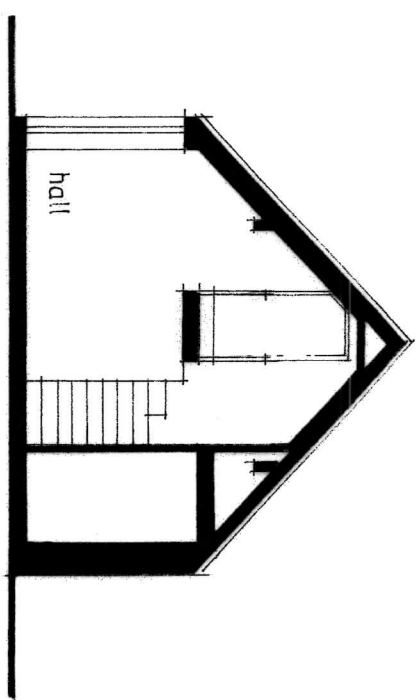
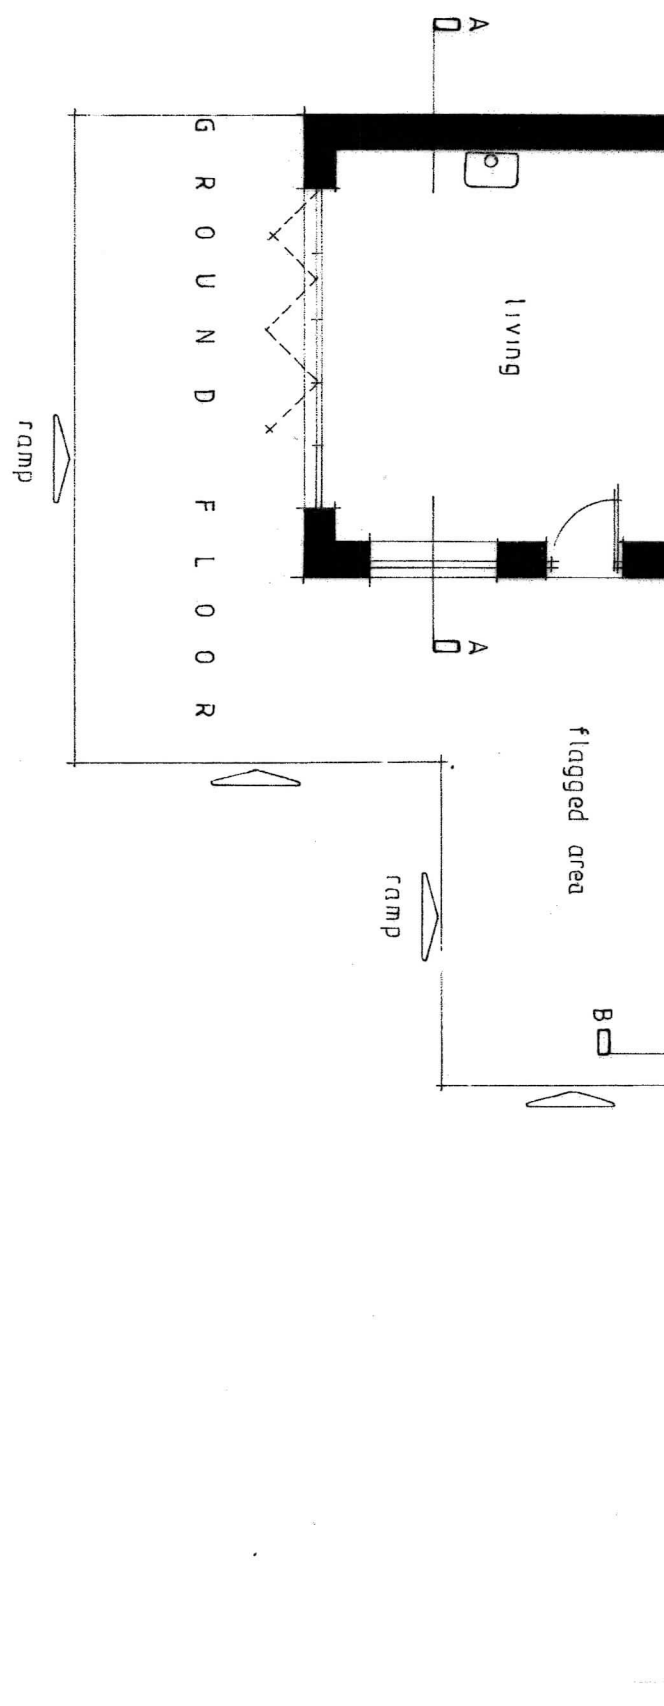


FIRST FLOOR

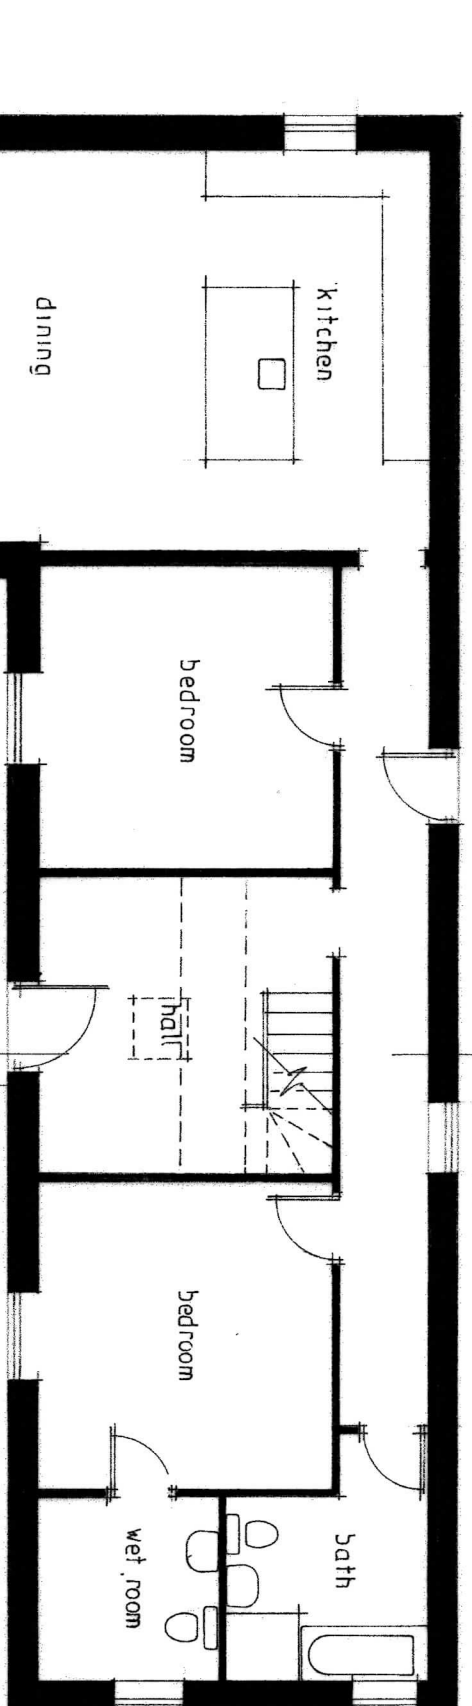

PETER RAYMENT design

Architectural Designers • Peter Rayment • Richard Waller

title: proposed floor plans & sections
 project: conversion of stables to dwelling
 client: J Sugars & C Brackstone

dwg No: 2011-401
 scale: 1:100 @ A3
 date: 22 09 20
 rev: A

Peter Rayment Design Ltd, Woodbine Cottage, Westgate, Thornton le Dale, Pickering YO1 8 7SG
 01 751 472541 | studio@peteraymentdesign.com | www.peteraymentdesign.com