
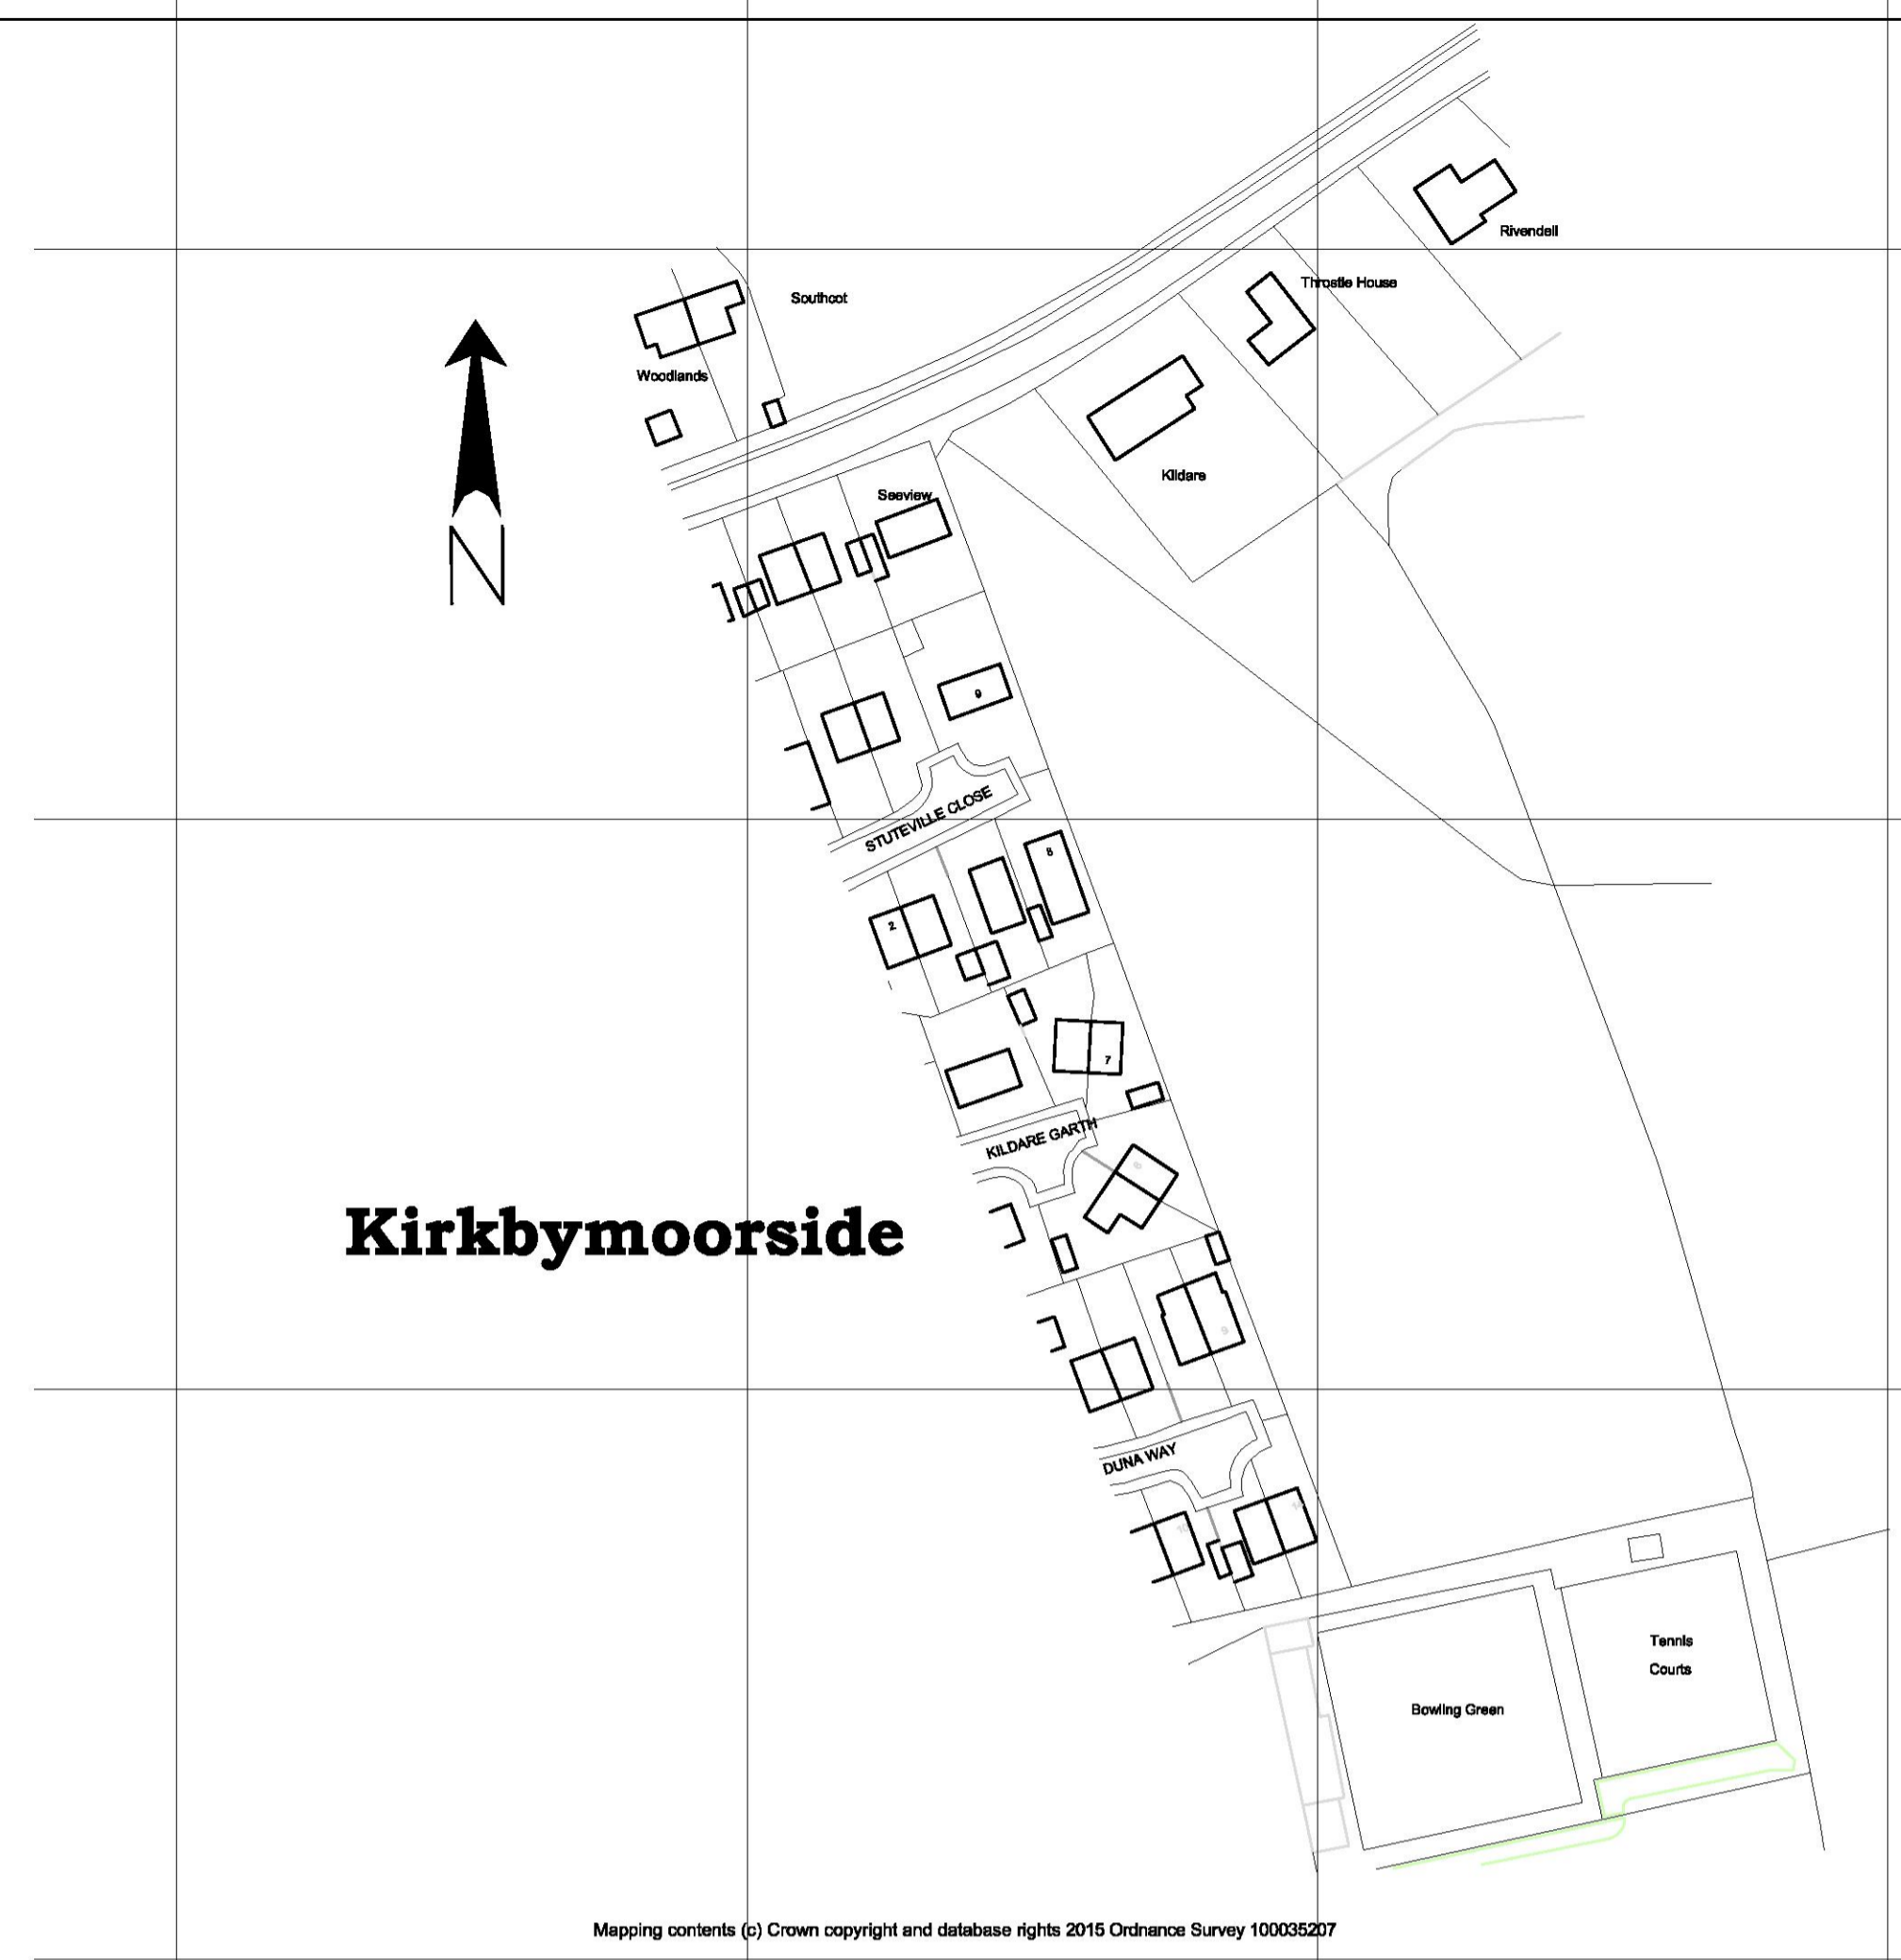


Kirkbymoorside

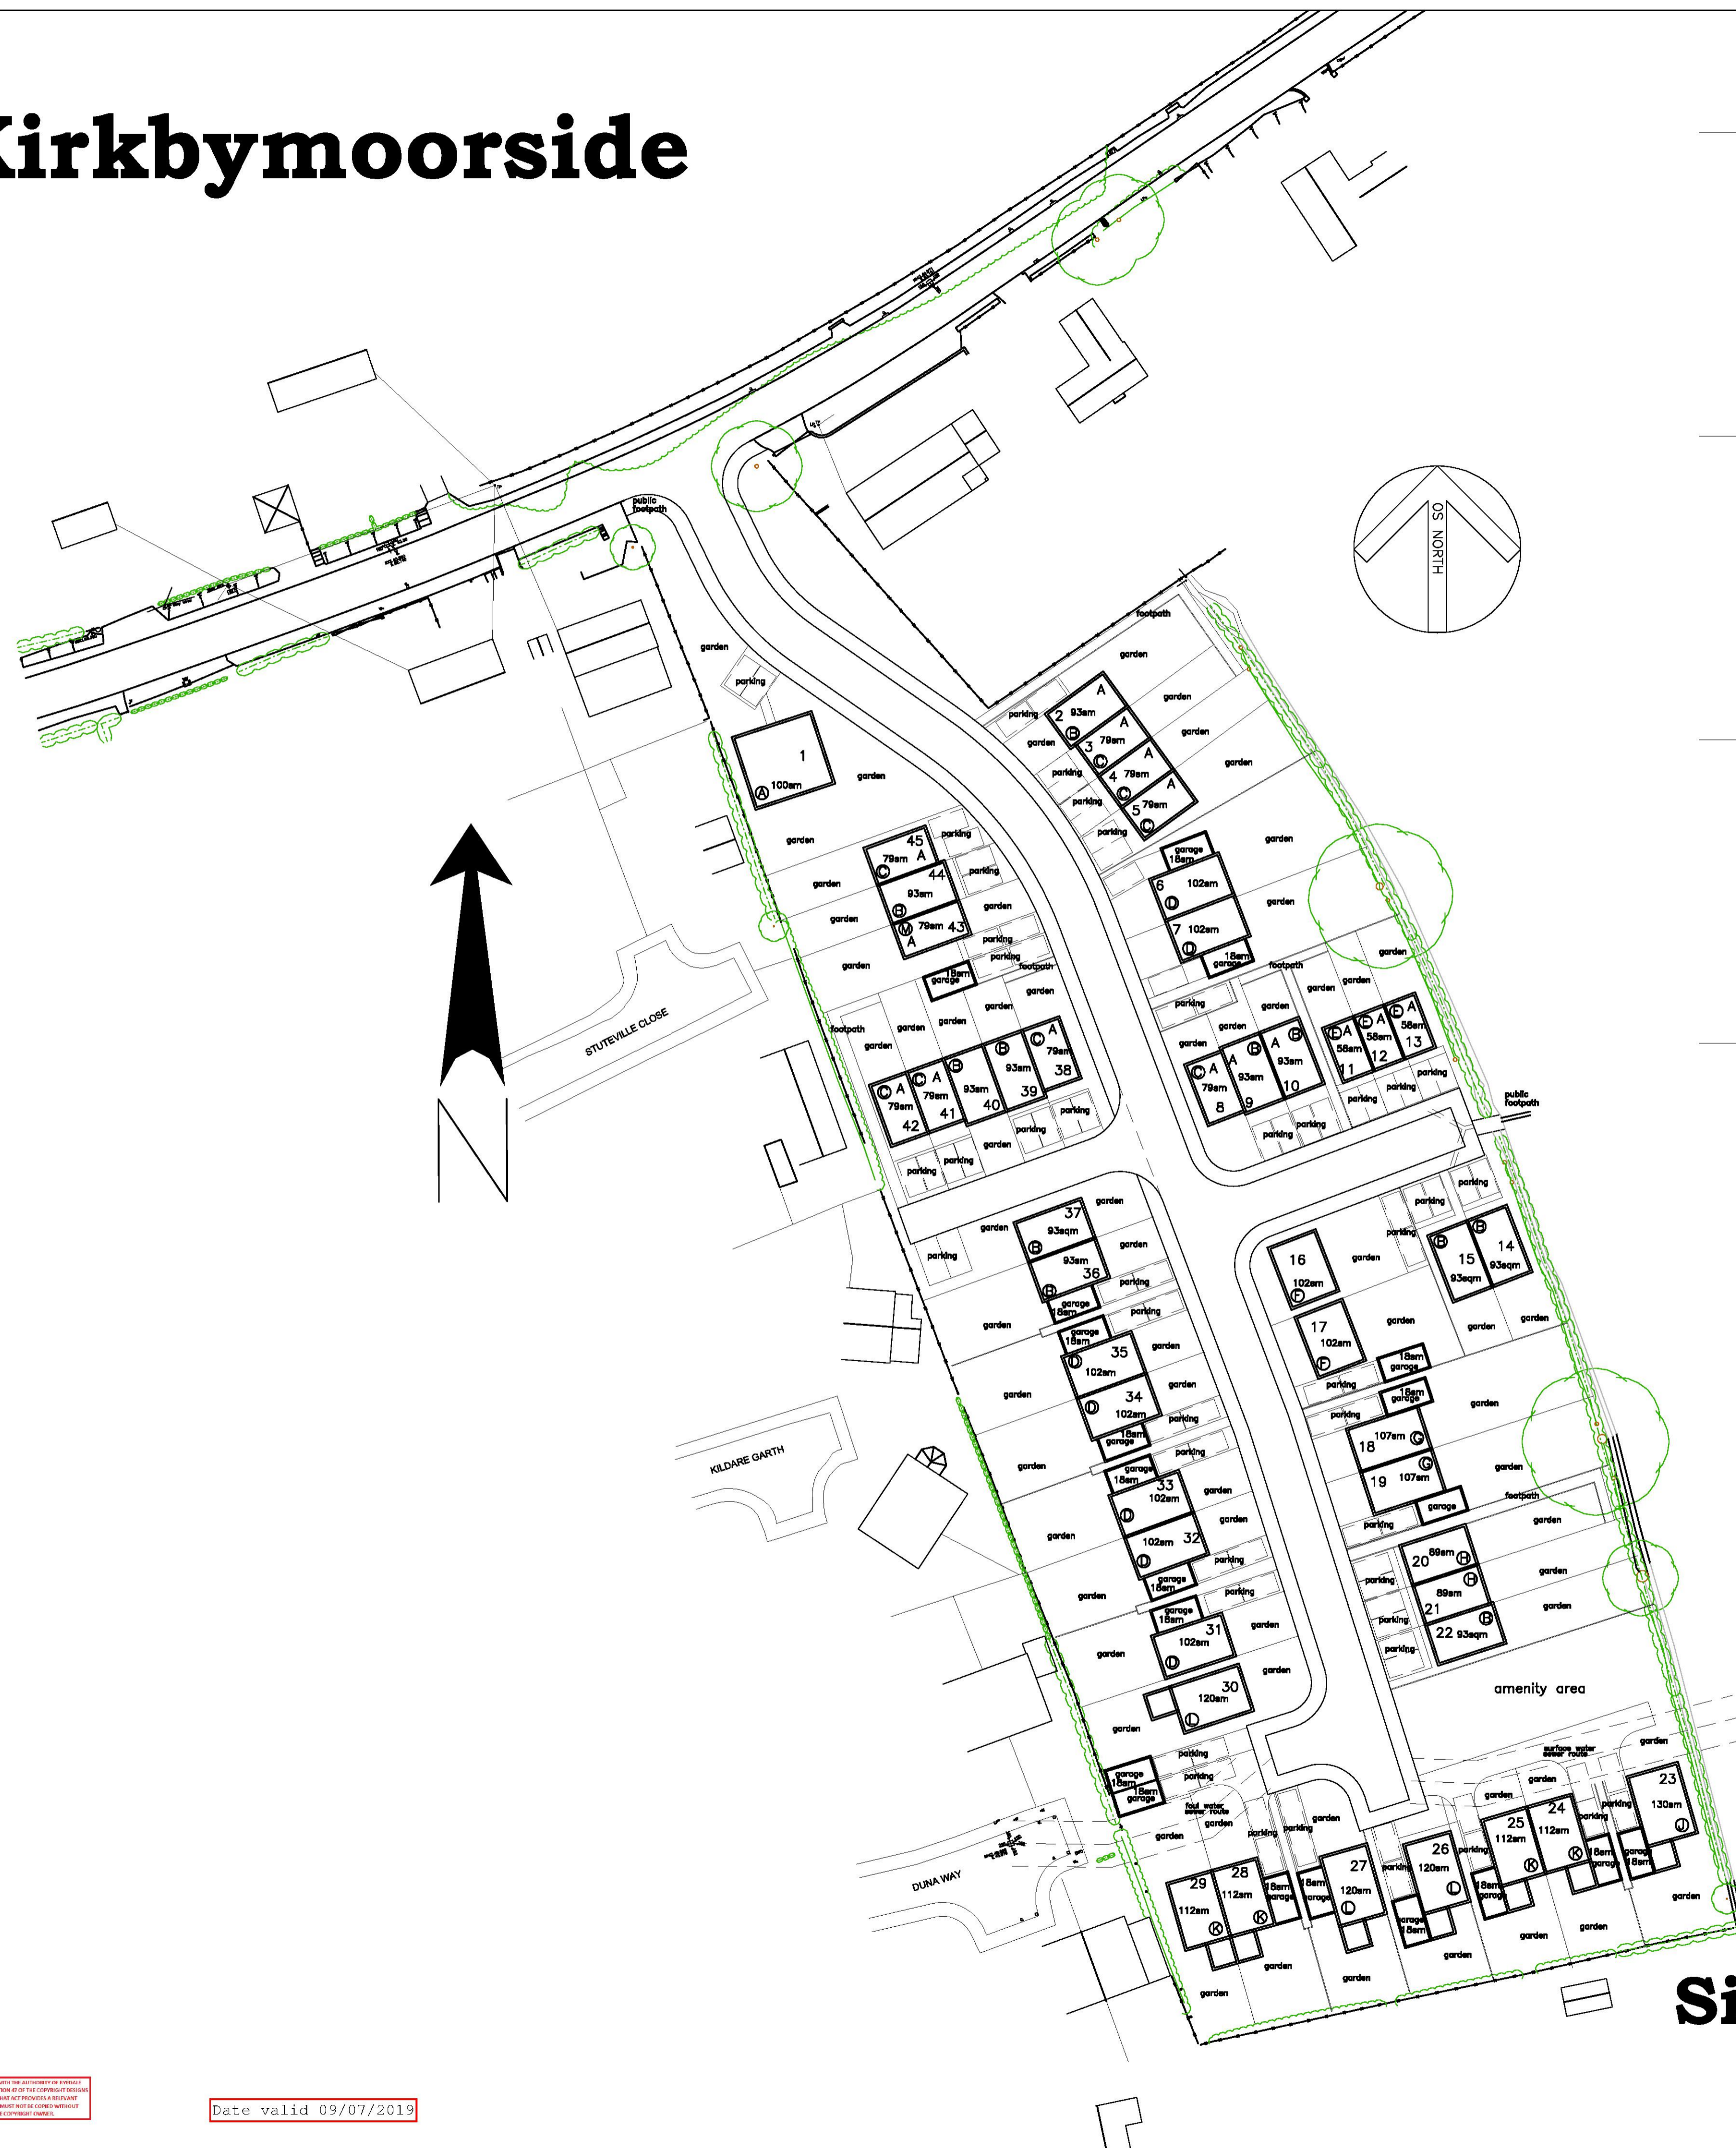

Kirkbymoorside

Location Plan

Note/key

- Ⓢ Indicates house type
 - 14 Indicates house number on development
 - 93sqm Indicates total internal floor area of houses
 - A Indicates affordable house location as notes below
- Houses for plots 2, 3, 4, 5, 6, 9, 10, 11, 12, 13, 38, 41, 42, 43 and 45 are local authority properties or rented local authority properties
 Houses for plots 1, 6, 7, 14, 15, 16, 17, 18, 19, 20, 21, 22, 23, 24, 25, 26, 27, 28, 29, 30, 31, 32, 33, 34, 35, 36, 37, 39, 40 and 44 are open market properties

Site Plan

Rev C layout amended May 2018
 Rev B layout amended May 2018
 Rev A layout amended March 2018

W & W Estates Limited
 Land at Swineherd Lane
 Kirkbymoorside
 North Yorkshire

proposed site layout & Location plan

andrew fletcher MSc
 Architectural Design Consultant

147 design limited
 Packhorse House
 51 High Street Stokesley TS9 5AD
 T: 01642 713300 147design@totalise.co.uk

SCALE 1:500, 1:1250 @A1 DRAWING 1614/3C

This copy is for information only and is not to be used for construction purposes. It is the responsibility of the client to ensure that the correct version of the drawings is used for construction. The copyright in this drawing is owned by Andrew Fletcher and 147 Design Limited. All rights reserved.

Date valid 09/07/2019