


General notes:  
 1. All drawings are the property of Peter Rayment Design and should not be used for any other project without the written consent of Peter Rayment Design.  
 2. All drawings are to be read in conjunction with the specifications, schedule and related consultant documents. Do not make any assumptions or alterations to the drawings without the written consent of Peter Rayment Design.  
 3. All drawings are to be read in conjunction with the drawings in the other disciplines. Errors or omissions in this document by the Contractor, in total or in part, shall be the responsibility of the Contractor.

**CDM 2015**  
 The Client must ensure that the project is managed in accordance with the CDM 2015 regulations. 


Legend:  
 [ ] Not specified  
 [ ] Not to be used  
 [ ] To be used  
 [ ] To be used (subject to further information)  
 [ ] To be used (subject to further information)




- 1. Potential Asbestos
- 2. Electrical Supply

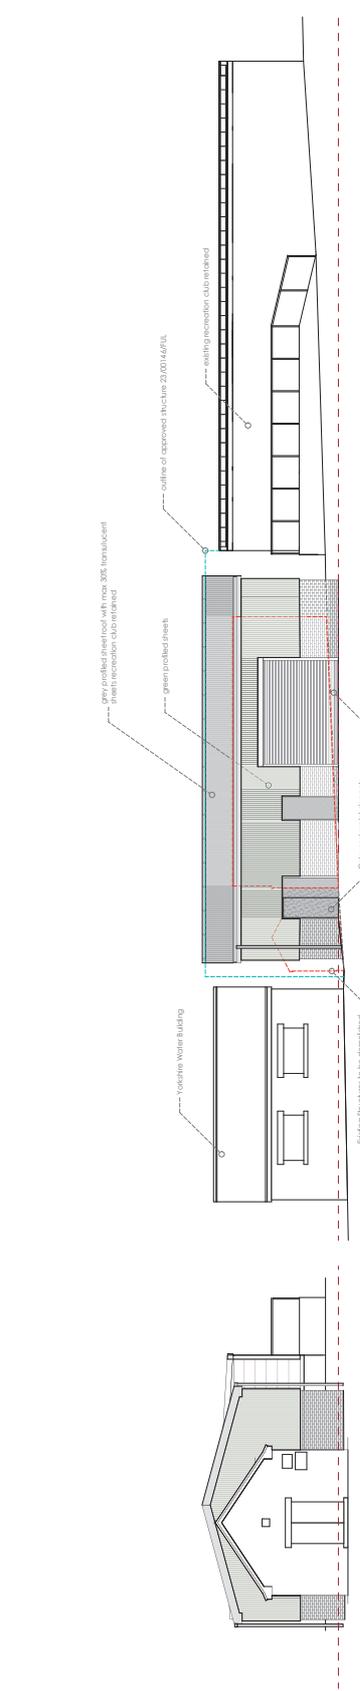

301 South Street Scene 1:100 301 East Street Scene 1:100

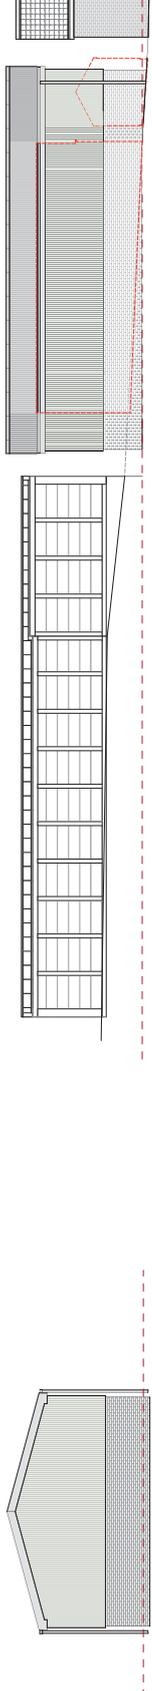

301 South Elevation 1:100 301 West Street Scene 1:100

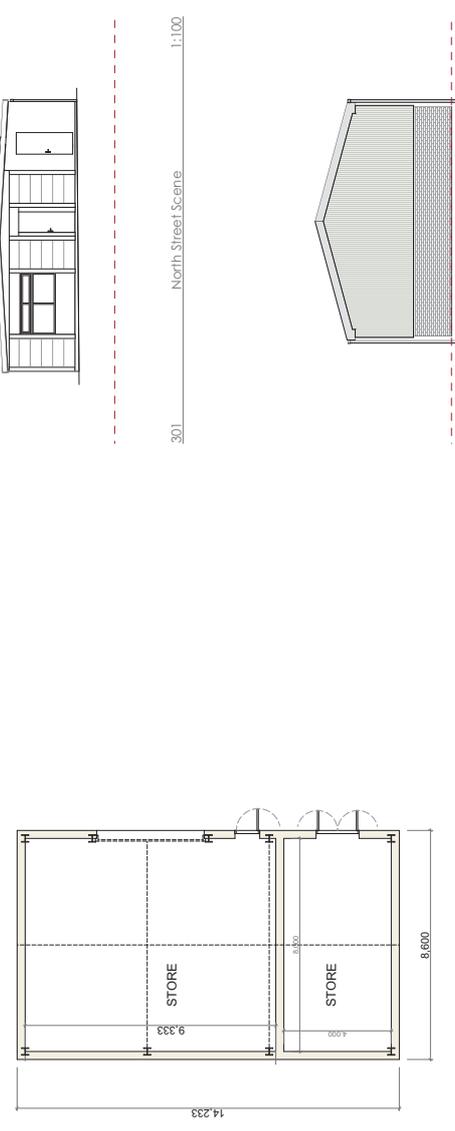

301 Proposed Plan 1:100

PLANNING-NMA

**PETER RAYMENT design**  
 architecture

Woodside Cottage, Wraygate, Bowmans Dale, Pickering, YO18 7SD  
 0151 472541 | www.peterrayment.co.uk

<b>Client</b>	Kirkbymoorside Town Council	<b>Checked</b>	NR
<b>Project</b>	KMS Squash and Football Club Groundkeeper's Storage	<b>Status</b>	STAGE-03
<b>Proposed Scheme</b>		<b>Drawn</b>	BRW
<b>Scale</b>	1:100 @A1	<b>Date</b>	17.02.26
<b>Purpose of use</b>	For Approval	<b>Revision</b>	P.01
<b>Drawing Number</b>	2381-300-01		