




S O U T H

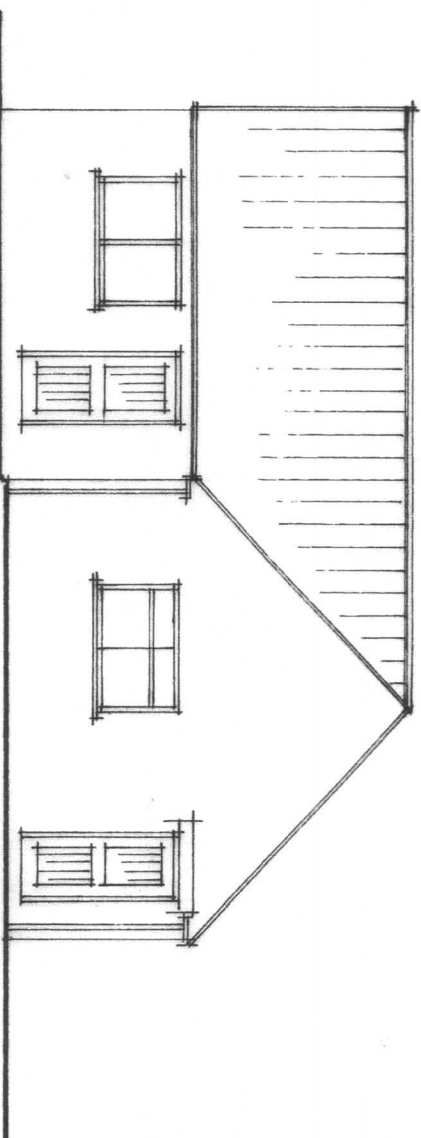

E A S T

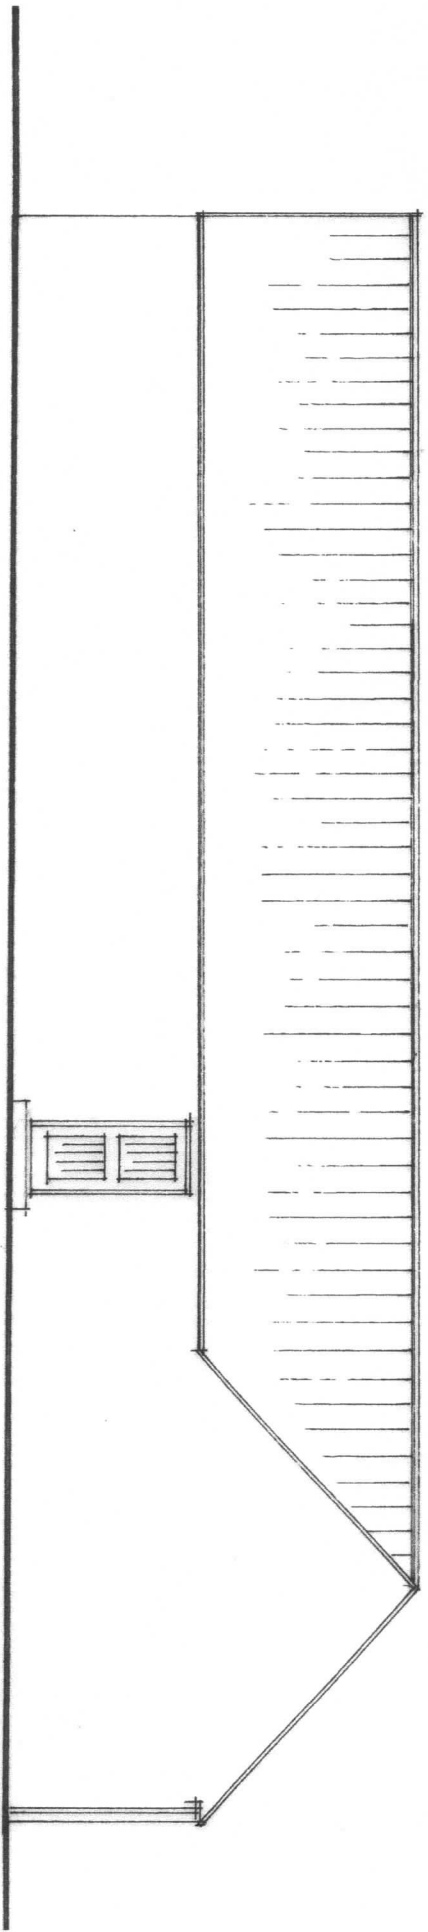

N O R T H

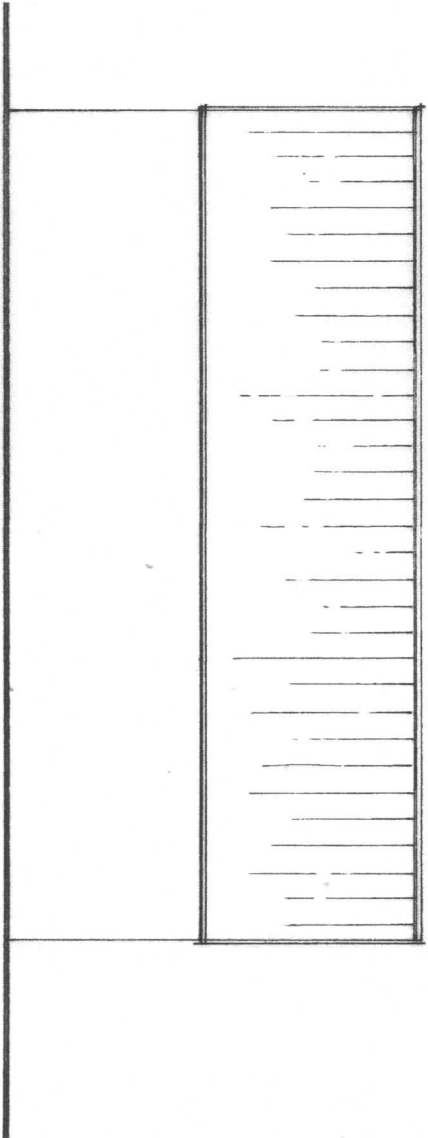

W E S T

PETER RAYMENT design

Architectural Designers • Peter Rayment • Richard Waller

title:	survey elevations	dwg No:	2011-202	rev:
project:	conversion of stables to dwelling	scale:	1:100 @ A3	
client:	Kraig Lane, Keldholme.	date:	08 09 20	
	J Sugars & C Brackstone			

Peter Rayment Design Ltd, Woodbine Cottage, Westgate, Thornton le Dale, Pickering YO18 7SG
 01751 472541 | studio@peterraymentdesign.com | www.peterraymentdesign.com