




F I R S T F L O O R

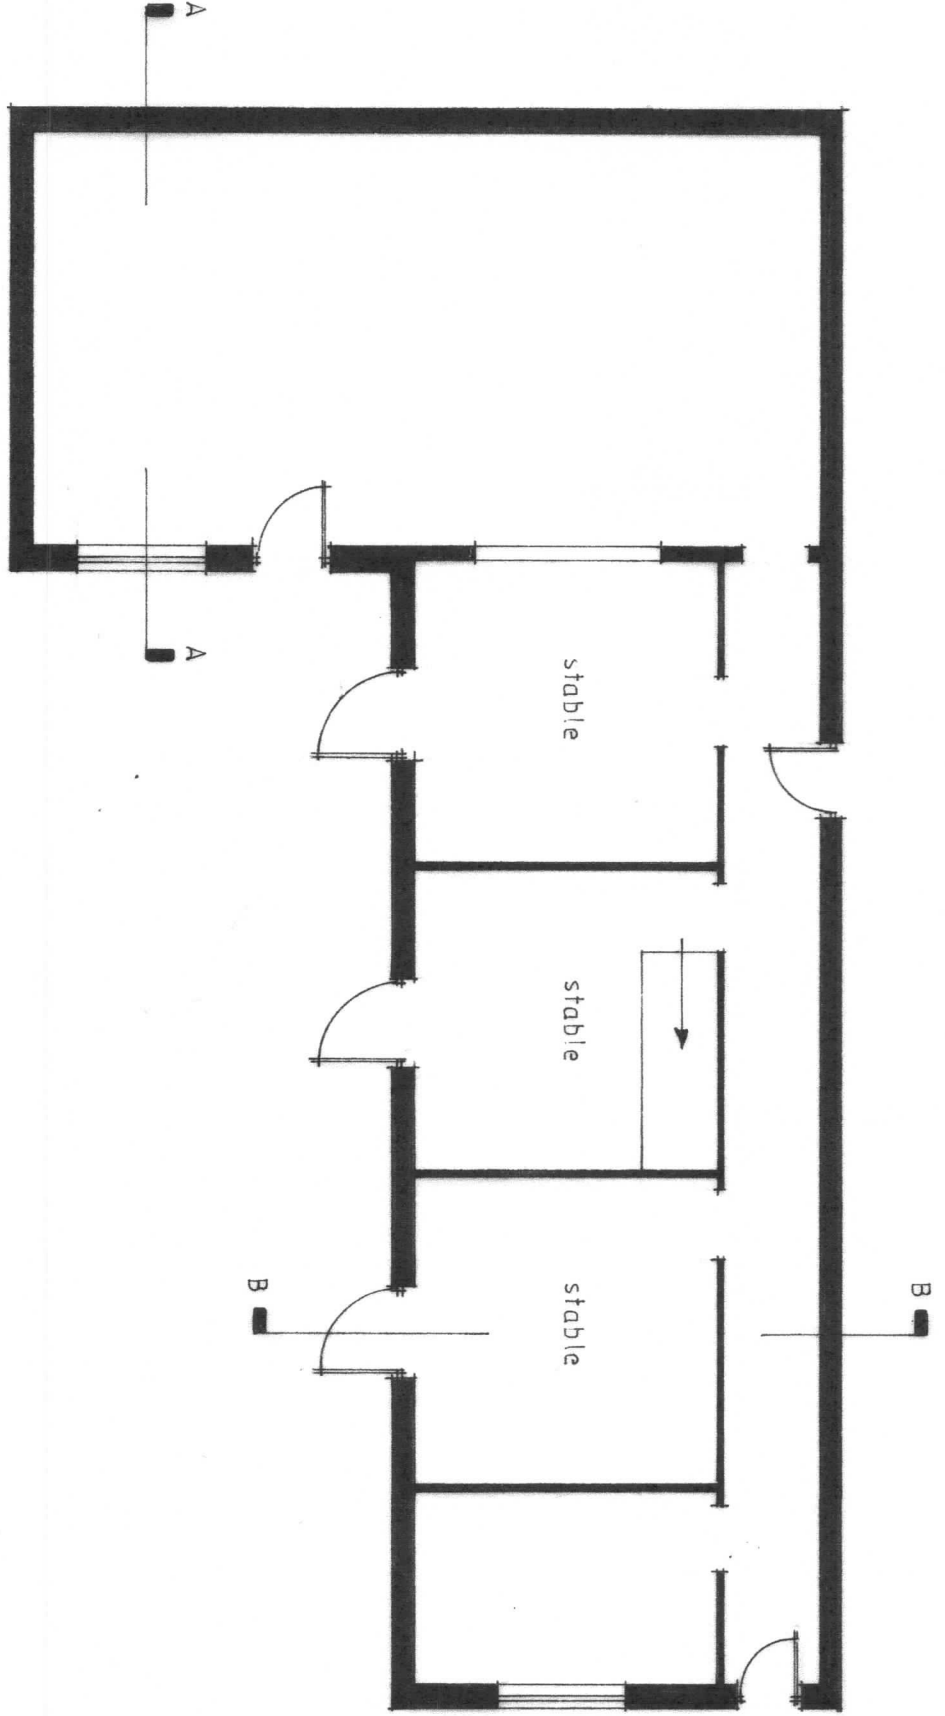

G R O U N D F L O O R

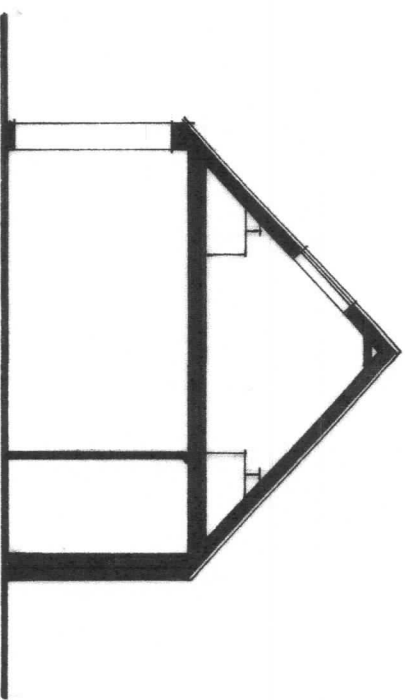

S E C T I O N B . B .

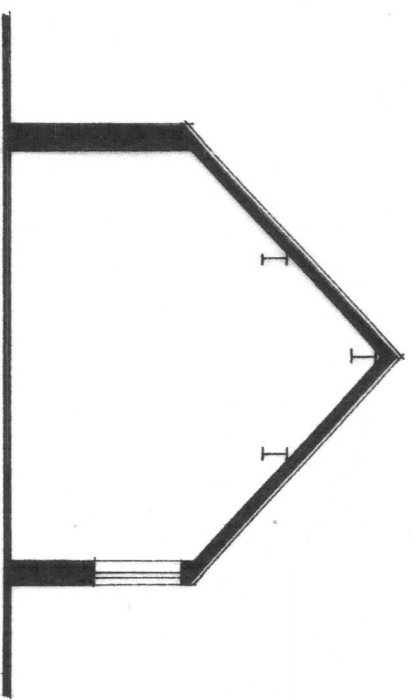

S E C T I O N A . A .

PETER RAYMENT design

Architectural Designers • Peter Rayment • Richard Waller

title: survey floor plans & sections
 project: conversion of stables to dwelling
 Kraig Lane, Keldholme.
 client: J Sugars & C Brackstone
 date: 08 09 20

Peter Rayment Design Ltd, Woodbine Cottage, Westgate, Thornton le Dale, Pickering YO18 7SG
 01751 472541 | studio@peteraymentdesign.com | www.peteraymentdesign.com