


1:500

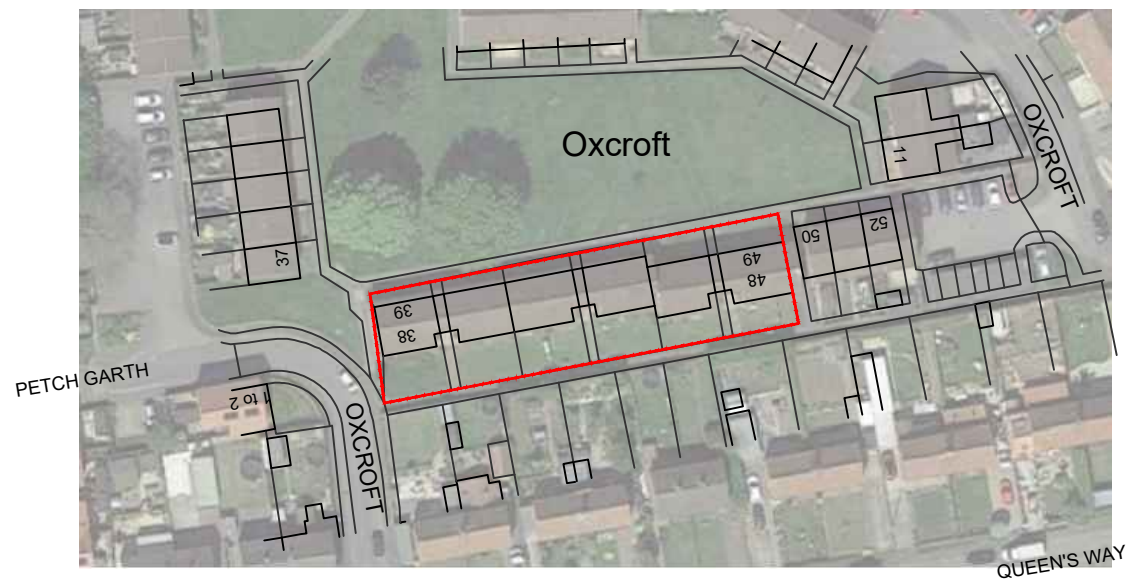

1:1250

Suitability Code: **A3**
For Planning

P01	DRAWING ISSUE	###/###/###	CC	MH
REV	COMMENT	DATE	DR	CH

THIS DESIGN IS COPYRIGHT ©



5 NORTH HILL ROAD, LEEDS, HEADINGLEY, LS6 2EN
T: 0113 2754000
info@brewsterbye.co.uk www.brewsterbye.co.uk

CLIENT



JOB TITLE
Proposed Work At
38-49 Oxcroft, Kirkbymoorside
EXISTING LOCATION PLAN

Drawn: CC Scale: As shown @ A3
Date: APR 23 Checked: MH

DWG NO	REV
15/175-BBA-03-XX-DR-A-0901	P01