


<b>notes</b>		
Do not scale from this drawing unless for Planning purposes. Figured dimensions only are to be used. All dimensions must be checked on site by the Contractor prior to the commencement of any fabrication or building works. Where applicable, dimensions and details are to be read in conjunction with specialist consultants' drawings; any disparity between drawings is to be brought to the attention of design 4 architecture Ltd prior to the commencement of any fabrication or building works. This drawing is the property of design 4 architecture Ltd and may not be reproduced without their permission.		
<b>revisions</b>		
<b>rev</b>	<b>notes</b>	<b>date</b>
A	Parking and Landscaping added	28 08 24
B	Parking amended to increase vehicle turn in circle	30 08 24

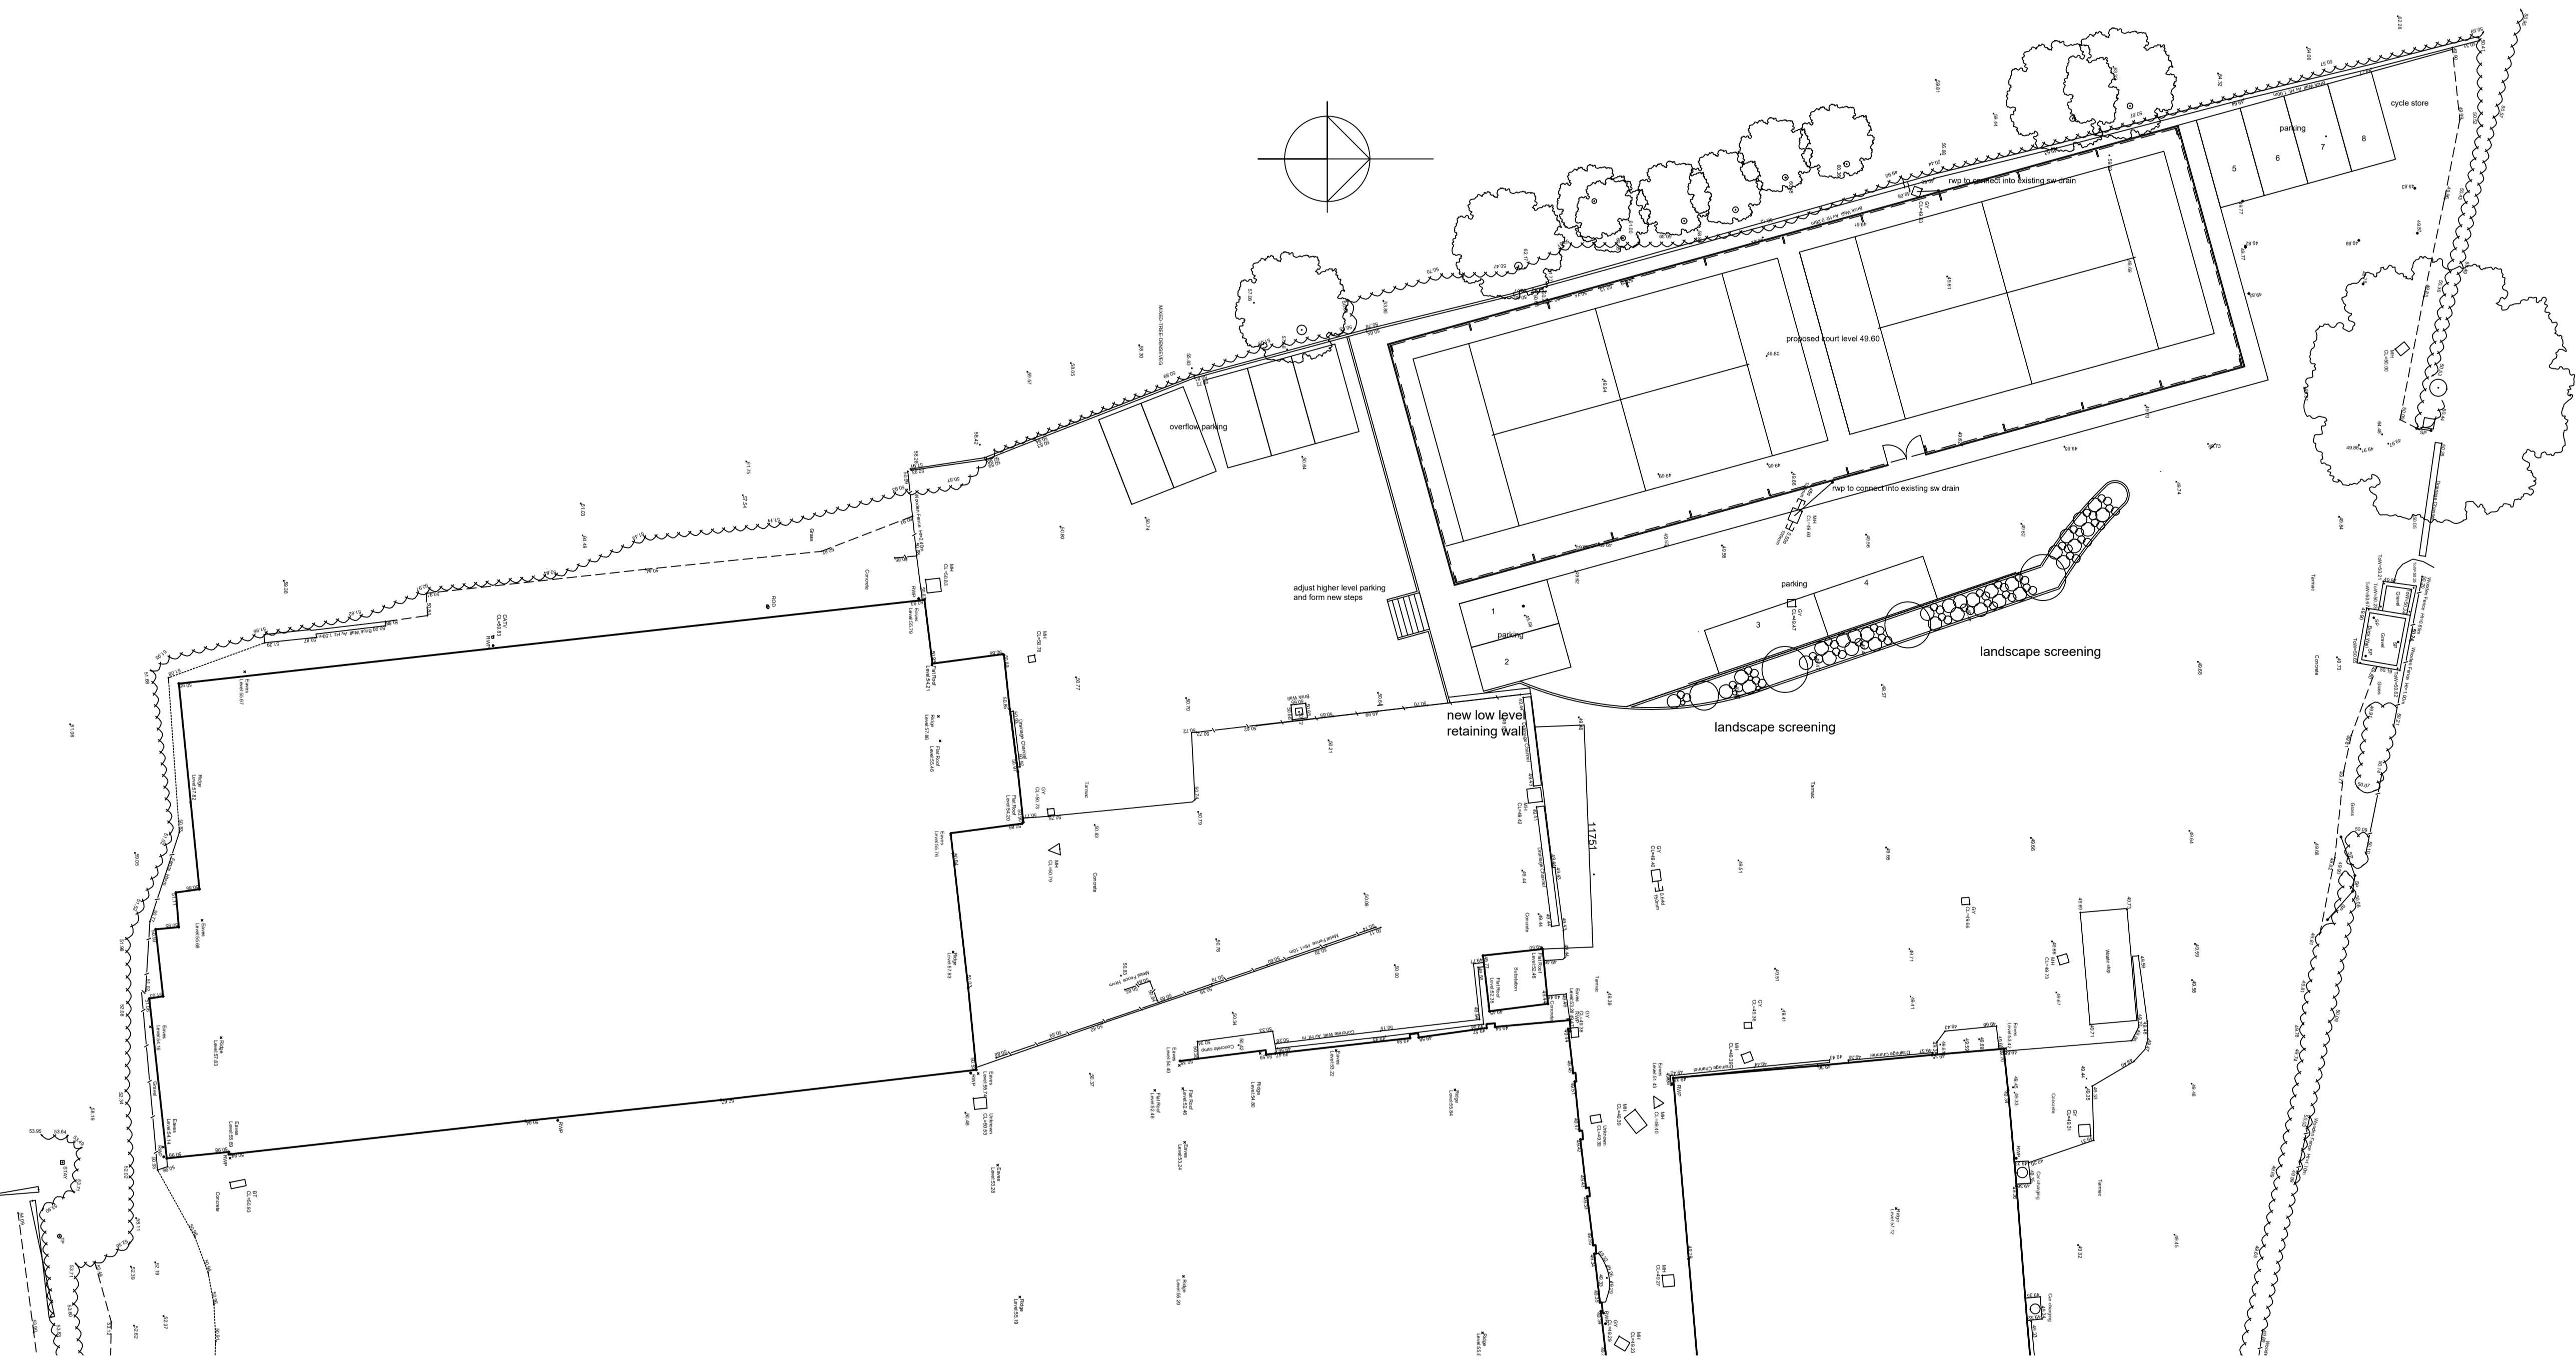

DESIGN 4 architecture Ltd

<b>project</b> Proposed Padel Courts Ryedale Printers, KMS	<b>client</b> Ryedale Printers Ltd		
<b>drawing</b> Proposed Site Layout	<b>scale</b> 1:200	<b>number</b> D424009/01-	<b>revision</b> B
<b>status</b> Design	<b>date</b> August 2024		

